

SCIENTIFIC NAME OF TREE, 1/2" LETTERS, ITALICIZED

COMMON NAME OF TREE IN PARENTHESES, 1/2" LETTERS


CITY OF FREMONT LANDMARK TREE NUMBER, 5/16" LETTERS, CAPITALIZED

TREE DESCRIPTION, 5/16" LETTERS, CAPITALIZED. DESCRIPTION TO BE APPROVED BY CITY LANDSCAPE ARCHITECT


STANDARD TEXT, 5/16" LETTERS, CAPITALIZED

- NOTES:**
1. ALL TEXT TO BE TIMES NEW ROMAN, CENTERED ON PLAQUE.
  2. BACKGROUND COLOR SHALL BE DARK OXIDE (DARK BROWN).
  3. BACKGROUND TEXTURE SHALL BE LEATHERETTE.
  4. BORDER SHALL BE SINGLE LINE WITH NO BEVEL.
  5. LETTER AND WORD SPACING AS SHOWN.
  6. SIZE OF PLAQUE MAY VARY ACCORDING TO VARYING WIDTH OF SPECIES NAME.
  7. ANY DEVIATIONS SHALL BE APPROVED BY THE CITY LANDSCAPE ARCHITECT PRIOR TO FABRICATION.

**BRONZE PLAQUE**  
SCALE: 3"=1'-0"

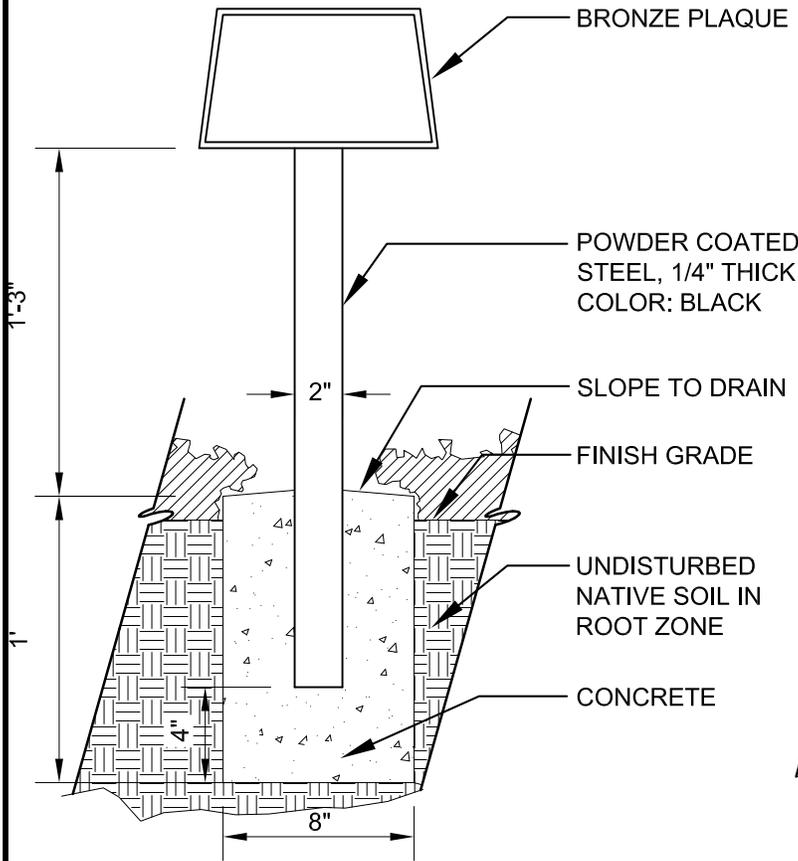

**FRONT VIEW**  
SCALE: 1 1/2"=1'-0"

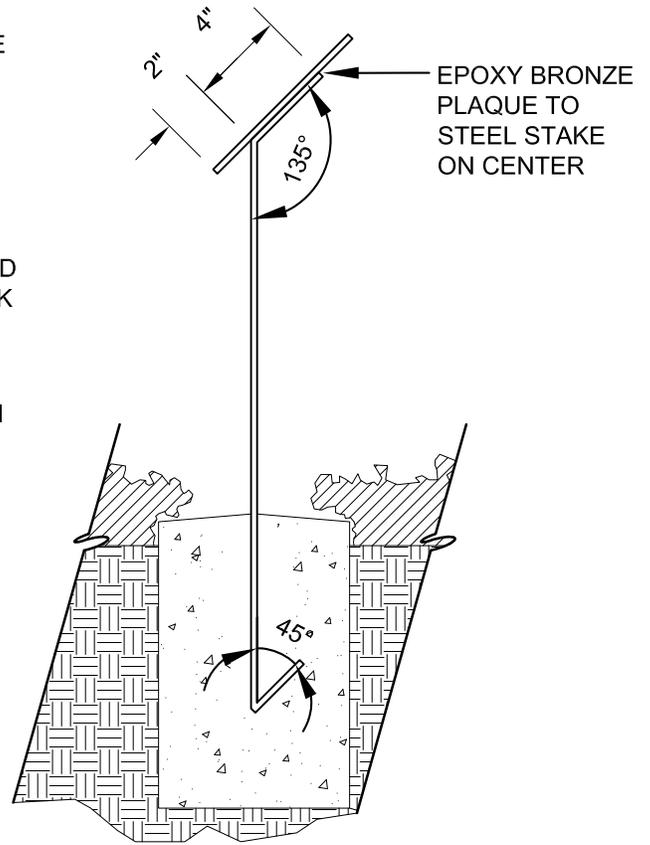

**SIDE VIEW**  
SCALE: 1 1/2"=1'-0"

**CITY OF FREMONT**  
**STANDARD DETAILS**  
**CITY STANDARD**  
**LANDMARK TREE PLAQUE**

DATE APPROVED BY CITY COUNCIL  
12/13/11

RESOLUTION NO. 2006-31

*Ham Hughes*

CITY ENGINEER

	Council Revision	12/13/11
APPR	REVISED	DATE
REVISIONS		

FILE NO. LSD-27.DWG	SCALE AS SHOWN	DRAWN TB	CHECKED RER	DATE DEC. 2011	DWG NO. LSD-27	1 OF 1
------------------------	-------------------	-------------	----------------	-------------------	-------------------	--------